


TYPICAL EXTERNAL CORNER FLASHING DETAIL

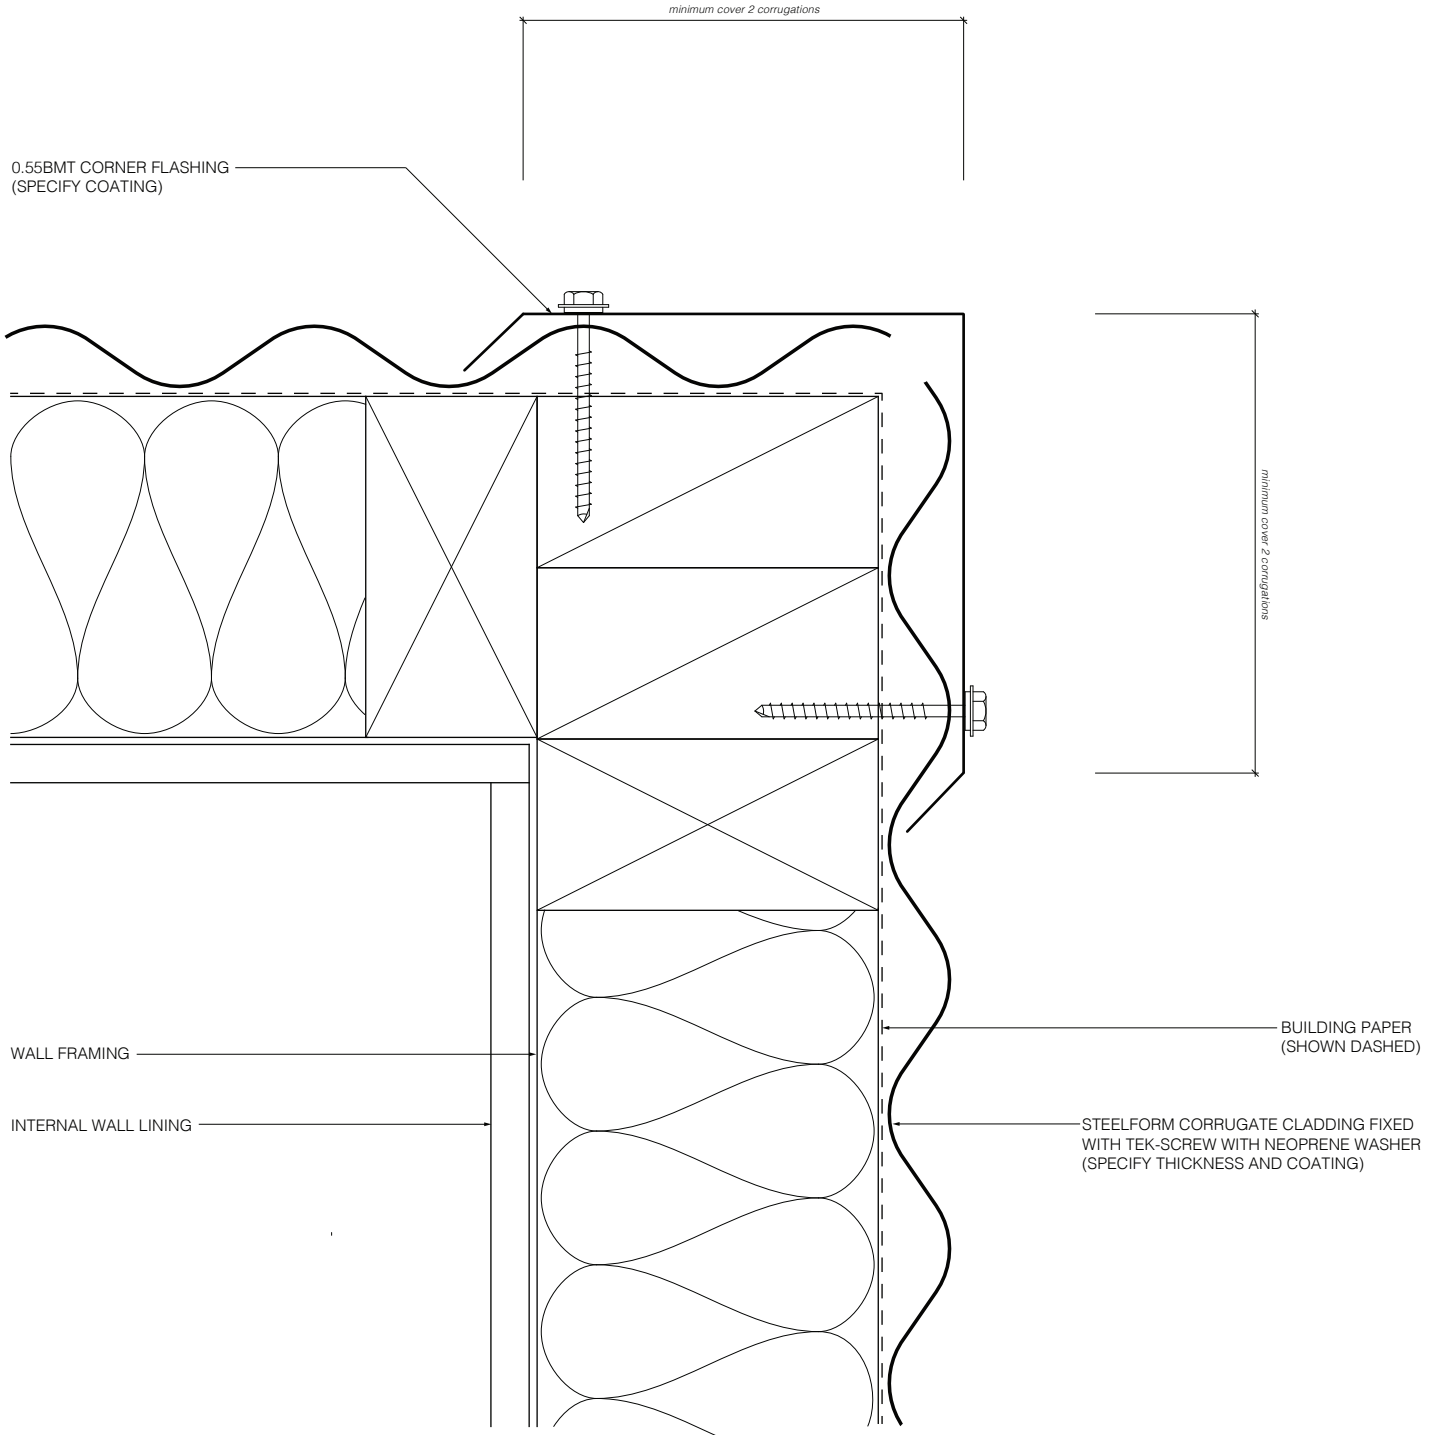

LONGRUN ROOFING MANUFACTURES
TARANAKI STEELFORMERS LTD.

CORRUGATE (DIRECT FIX)


JANUARY 2020 / V1

RESIDENTIAL VERTICAL CLADDING

NOT TO SCALE

Disclaimer:
All details are indicative only and the designer should refer to the NZMRM Code of Practice, E2/AS1 and all other relevant building codes. Details are indicative and compliance is the responsibility of the designer. Construction details can vary for wall cladding and framing layout is for indicative purposes only. The building paper is detailed as a single line for simplicity and is indicative only. Building paper type and method of installation should comply with the manufacturers recommendations and the New Zealand Building Code regulations. Profile foam closure strip is only required if bird or vermin proofing is required, or if in a high wind zone there is a risk of wind blown moisture entering the building.

TYPICAL INTERNAL CORNER FLASHING DETAIL

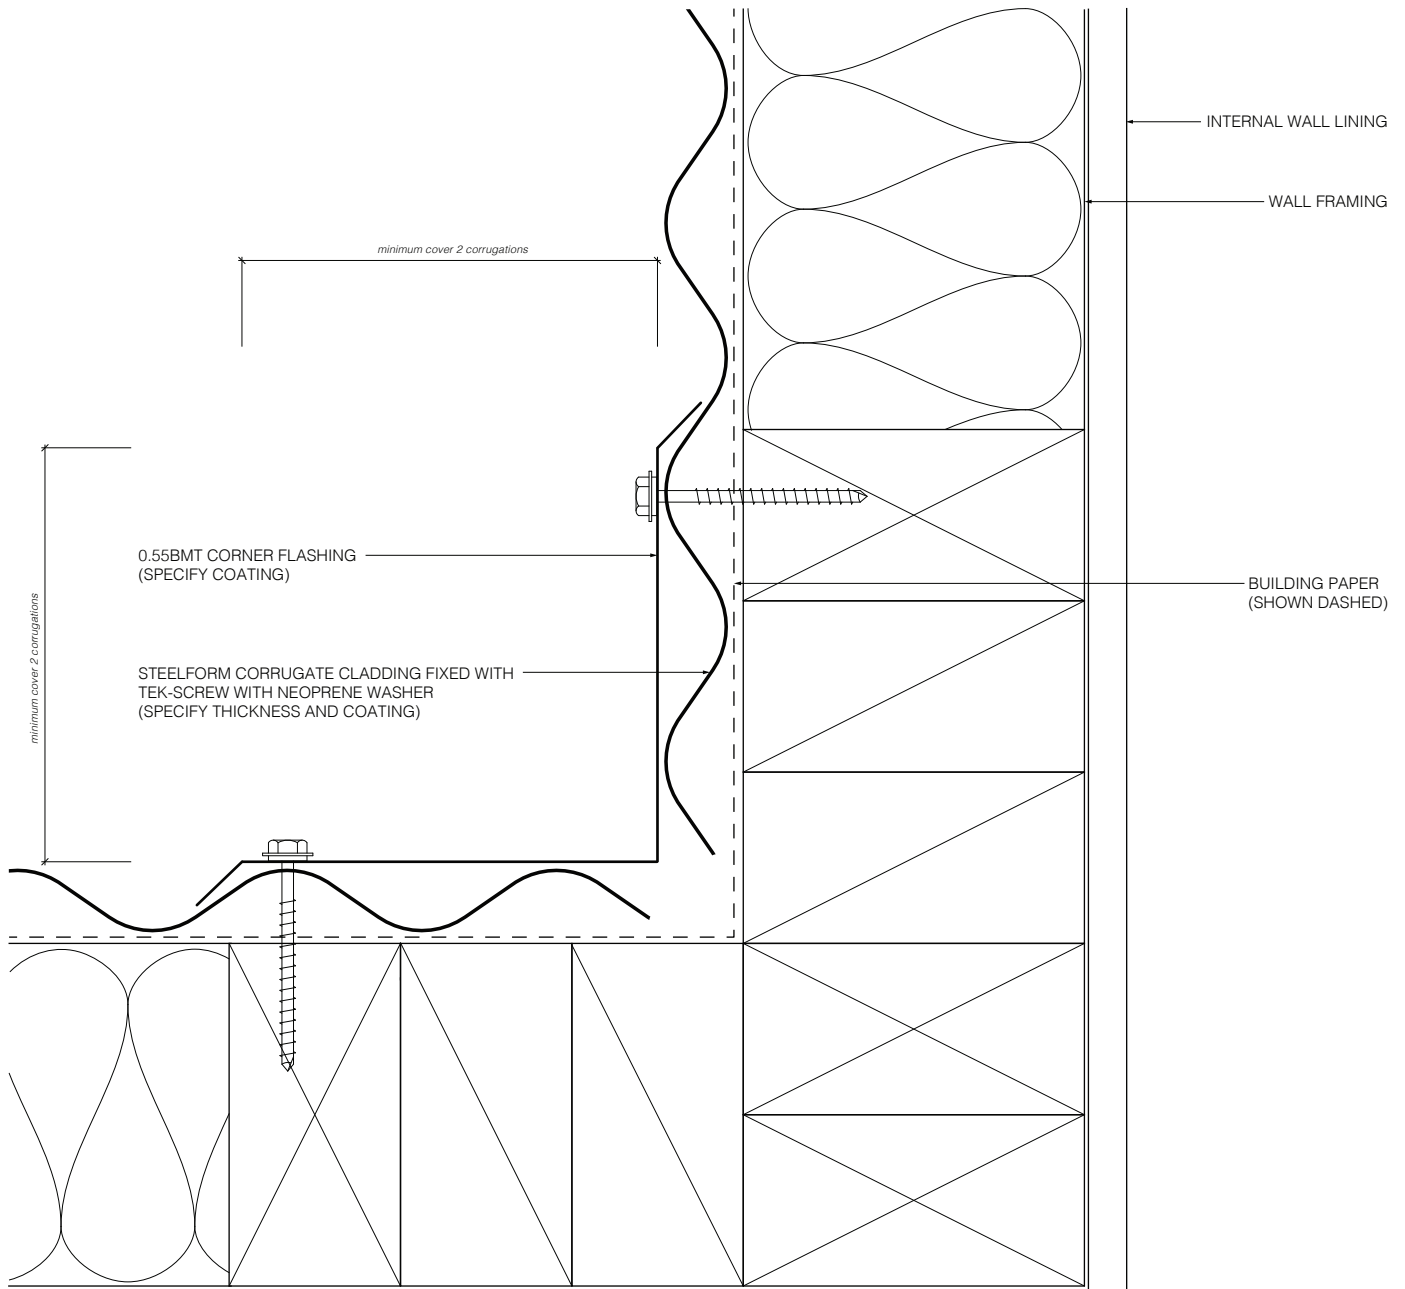

LONGRUN ROOFING MANUFACTURES
TARANAKI STEELFORMERS LTD.

CORRUGATE (DIRECT FIX)

JANUARY 2020 / V1


RESIDENTIAL VERTICAL CLADDING

NOT TO SCALE

Disclaimer:
 All details are indicative only and the designer should refer to the NZMRM Code of Practice, E2/AS1 and all other relevant building codes. Details are indicative and compliance is the responsibility of the designer. Construction details can vary for wall cladding and framing layout is for indicative purposes only. The building paper is detailed as a single line for simplicity and is indicative only. Building paper type and method of installation should comply with the manufacturers recommendations and the New Zealand Building Code regulations. Profile foam closure strip is only required if bird or vermin proofing is required, or if in a high wind zone there is a risk of wind blown moisture entering the building.

TYPICAL BOTTOM FLASHING DETAIL

N.B. Refer to E2/AS1 for ground clearances

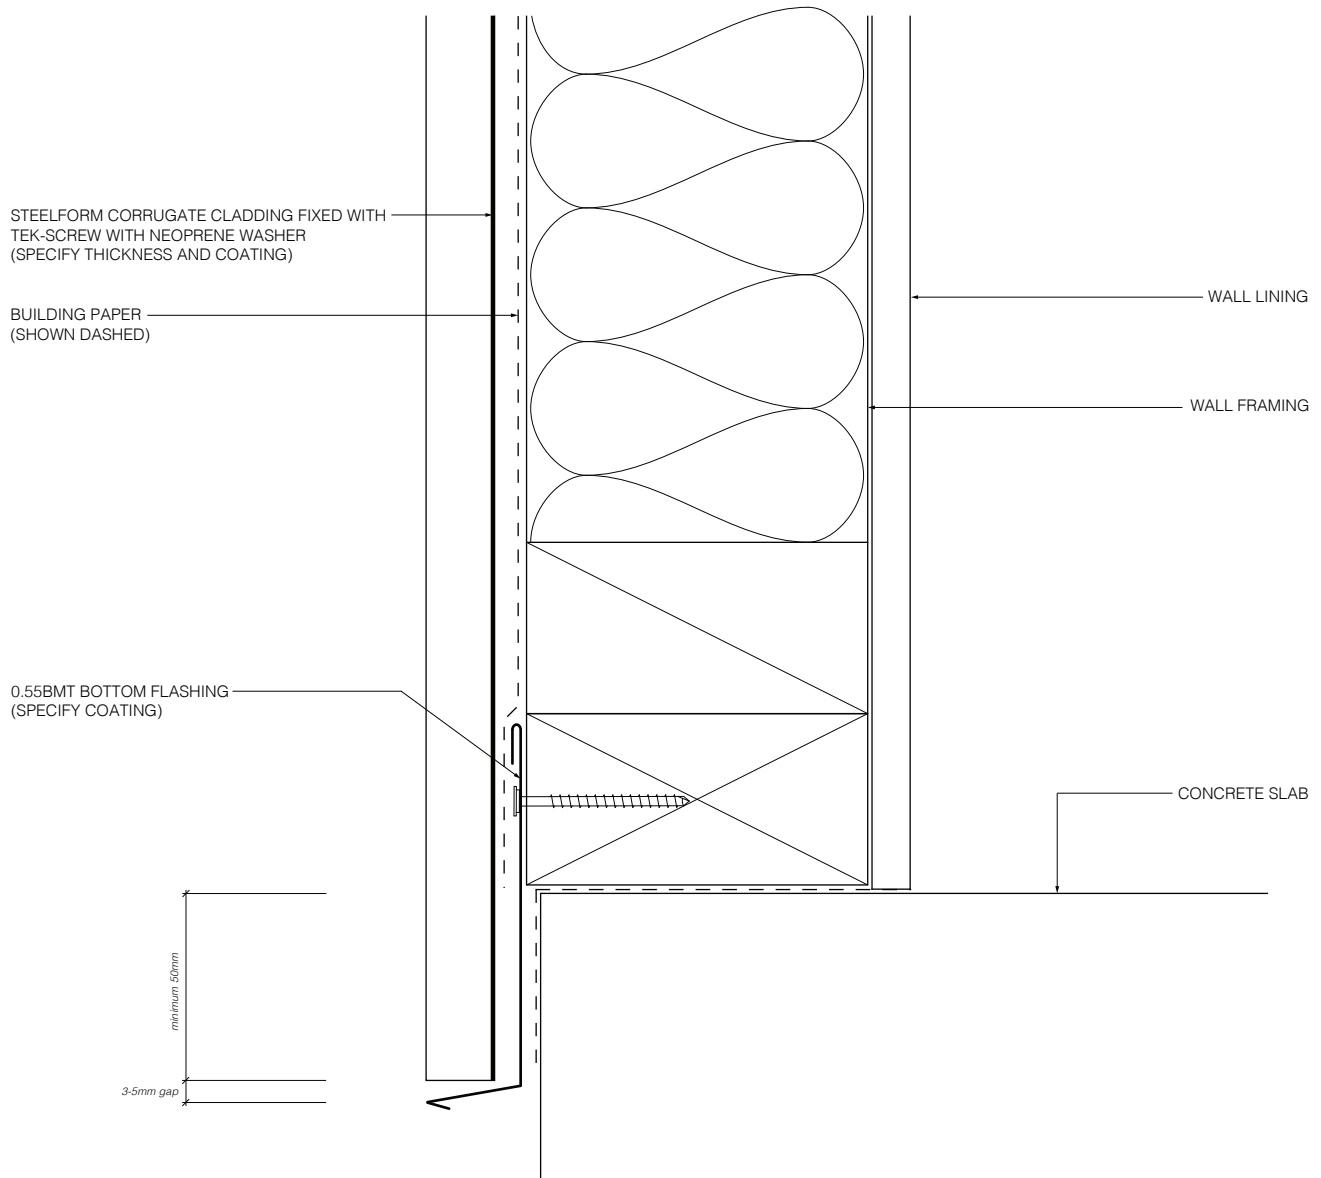

LONGRUN ROOFING MANUFACTURES
TARANAKI STEELFORMERS LTD.

CORRUGATE (DIRECT FIX)

JANUARY 2020 / V1

RESIDENTIAL VERTICAL CLADDING


NOT TO SCALE

Disclaimer:
All details are indicative only and the designer should refer to the NZMRM Code of Practice, E2/AS1 and all other relevant building codes. Details are indicative and compliance is the responsibility of the designer. Construction details can vary for wall cladding and framing layout is for indicative purposes only. The building paper is detailed as a single line for simplicity and is indicative only. Building paper type and method of installation should comply with the manufacturers recommendations and the New Zealand Building Code regulations. Profile foam closure strip is only required if bird or vermin proofing is required, or if in a high wind zone there is a risk of wind blown moisture entering the building.

TYPICAL EAVES FLASHING DETAIL

N.B. Eaves flashings are required where all of the following conditions are met:

- Roof slop is less than or equal to 10°, and
- soffit width is less than or equal to 100mm, and
- wind zones are Very High or Extra High

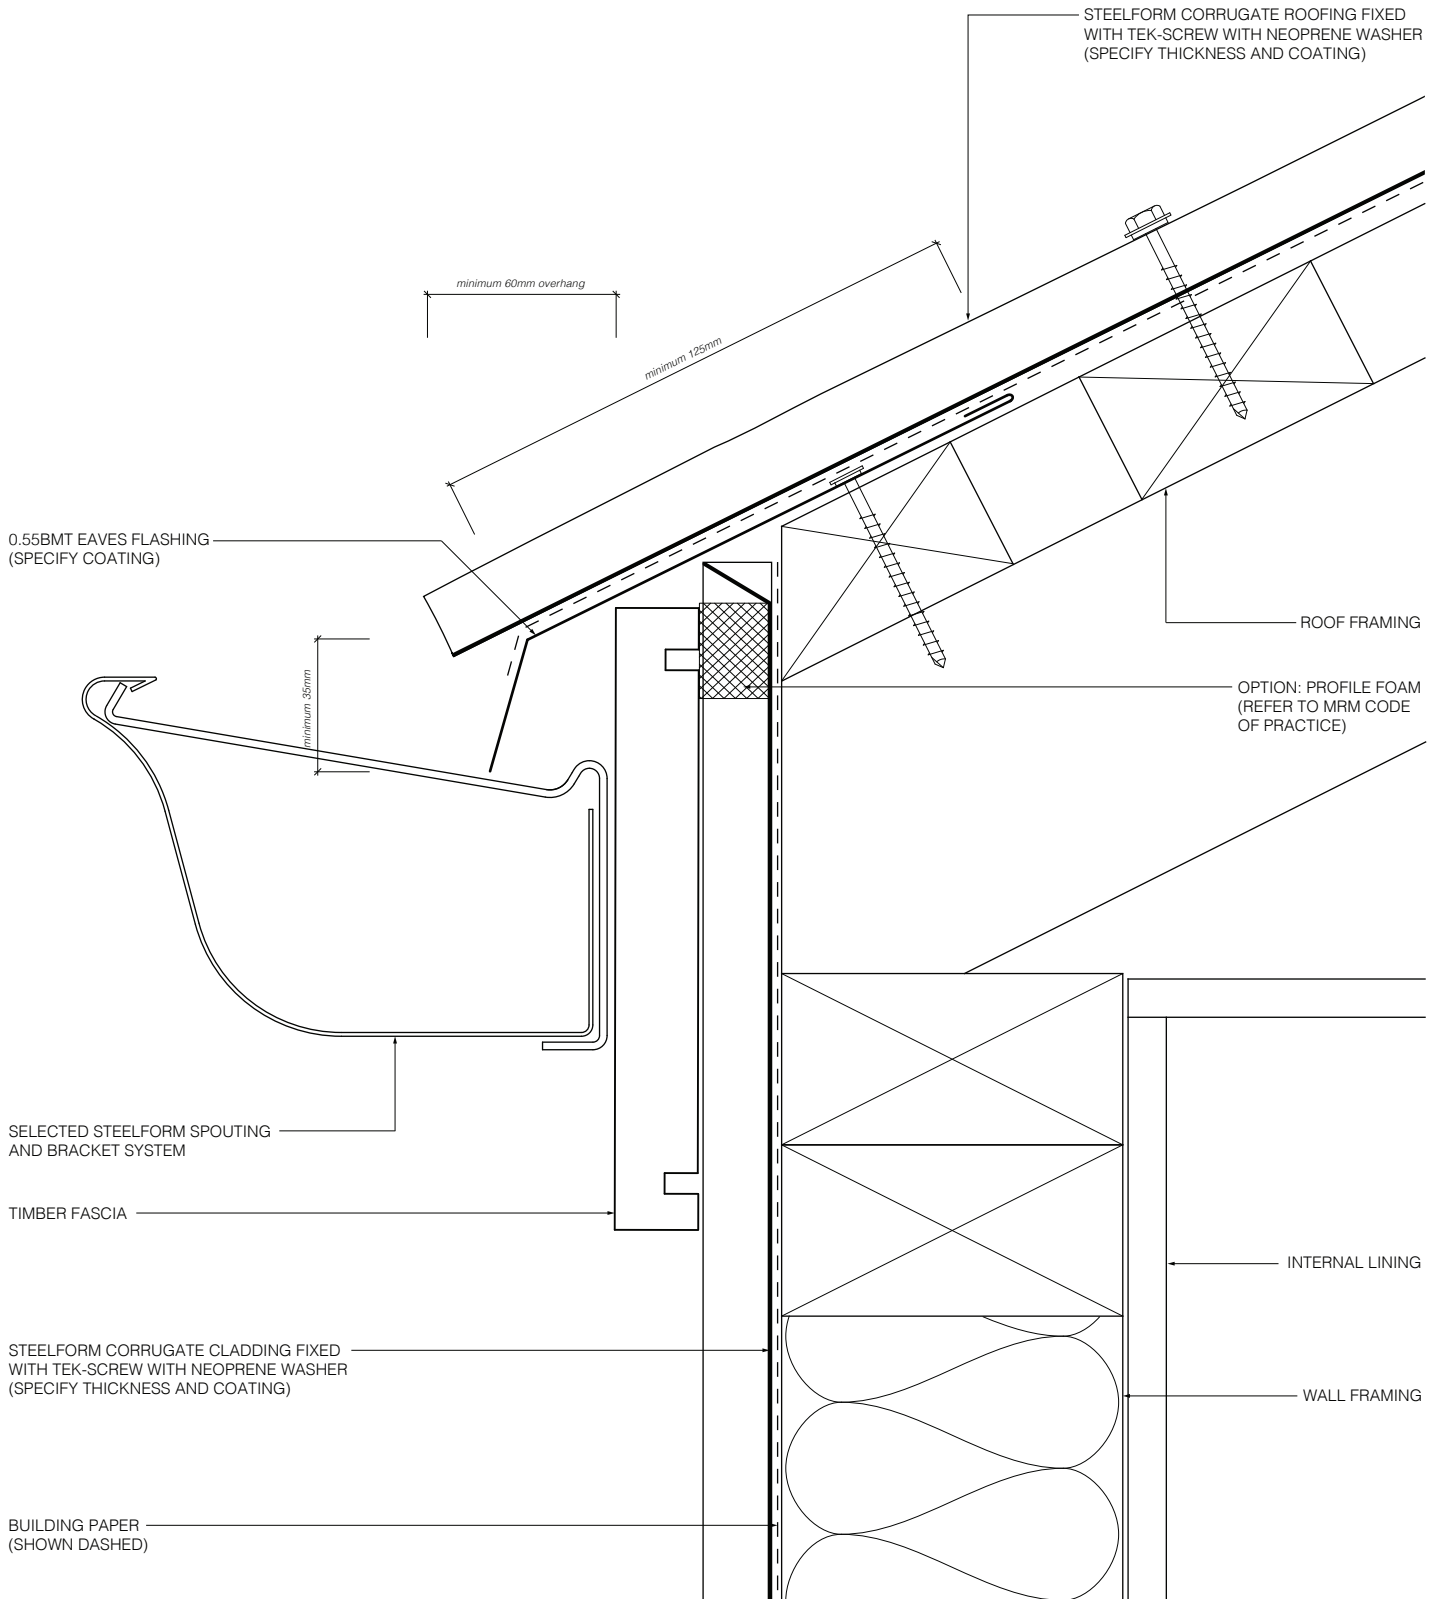

LONGRUN ROOFING MANUFACTURES

TARANAKI STEELFORMERS LTD.

CORRUGATE (DIRECT FIX)




JANUARY 2020 / V1

RESIDENTIAL VERTICAL CLADDING

NOT TO SCALE

Disclaimer:
 All details are indicative only and the designer should refer to the NZMRM Code of Practice, E2/AS1 and all other relevant building codes. Details are indicative and compliance is the responsibility of the designer. Construction details can vary for wall cladding and framing layout is for indicative purposes only. The building paper is detailed as a single line for simplicity and is indicative only. Building paper type and method of installation should comply with the manufacturers recommendations and the New Zealand Building Code regulations. Profile foam closure strip is only required if bird or vermin proofing is required, or if in a high wind zone there is a risk of wind blown moisture entering the building.

TYPICAL FLUSH BARGE FLASHING DETAIL

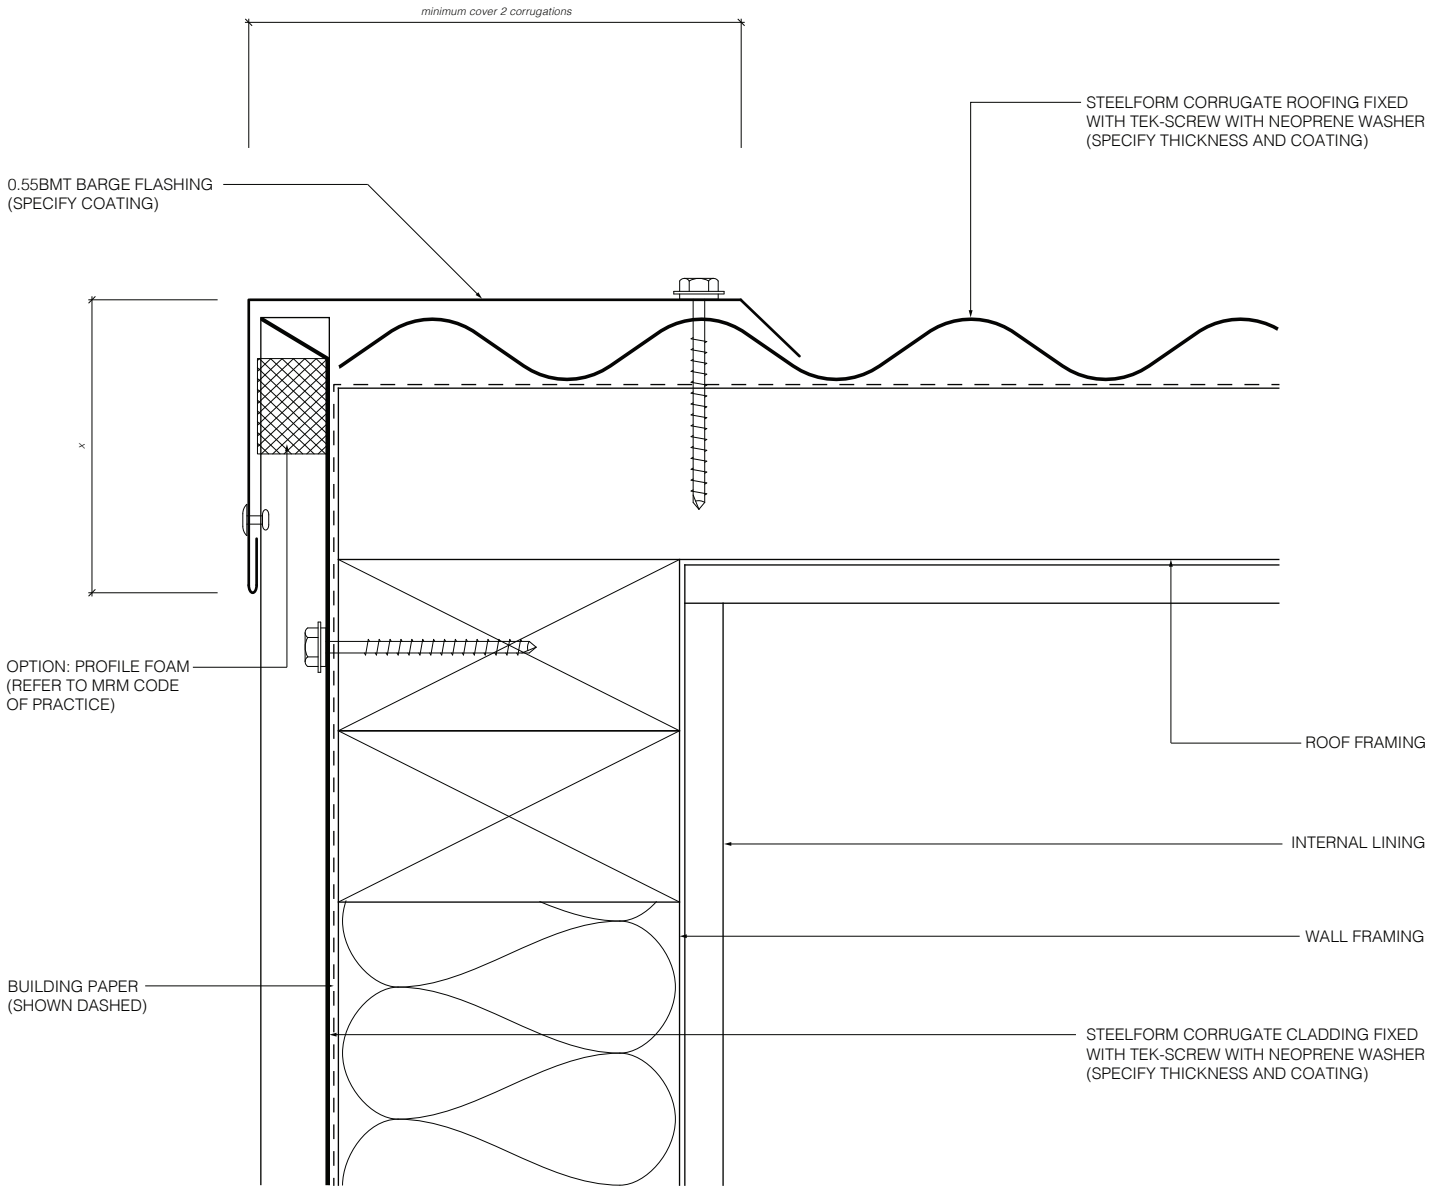

	SITUATION 1 LOW/MEDIUM/HIGH WIND ZONES, AND ROOF PITCH IS 10° AND ABOVE	SITUATION 2 VERY HIGH WIND ZONE. ALL ROOF PITCHES	SITUATION 3 EXTRA HIGH WIND ZONE, ALL ROOF PITCHES
x=	50mm	70mm	90mm
PLEASE REFER TO E2/AS1 TABLE 7 FOR FURTHER INFORMATION ON FLASHING COVER WIDTHS			
	CATEGORY A LOW/MEDIUM/HIGH WIND ZONES, AND WHERE THE PITCH IS NO LESS THAN 10°	CATEGORY B VERY HIGH/EXTRA HIGH WIND ZONES. OR WHERE THE PITCH IS LESS THAN 10°	
x=	Vertically down face (smooth) = min 50mm Vertically down face (profiled) = min 75mm	Vertically down face (smooth) = min 75mm Vertically down face (profiled) = min 100mm	
PLEASE REFER TO THE NZ MRM CODE OF PRACTICE FOR FURTHER INFORMATION ON FLASHING COVER WIDTHS			



LONGRUN ROOFING MANUFACTURES
TARANAKI STEELFORMERS LTD.

CORRUGATE (DIRECT FIX)


JANUARY 2020 / V1

RESIDENTIAL VERTICAL CLADDING

NOT TO SCALE

Disclaimer:
All details are indicative only and the designer should refer to the NZMRM Code of Practice, E2/AS1 and all other relevant building codes. Details are indicative and compliance is the responsibility of the designer. Construction details can vary for wall cladding and framing layout is for indicative purposes only. The building paper is detailed as a single line for simplicity and is indicative only. Building paper type and method of installation should comply with the manufacturers recommendations and the New Zealand Building Code regulations. Profile foam closure strip is only required if bird or vermin proofing is required, or if in a high wind zone there is a risk of wind blown moisture entering the building.

TYPICAL SOFFIT FLASHING DETAIL

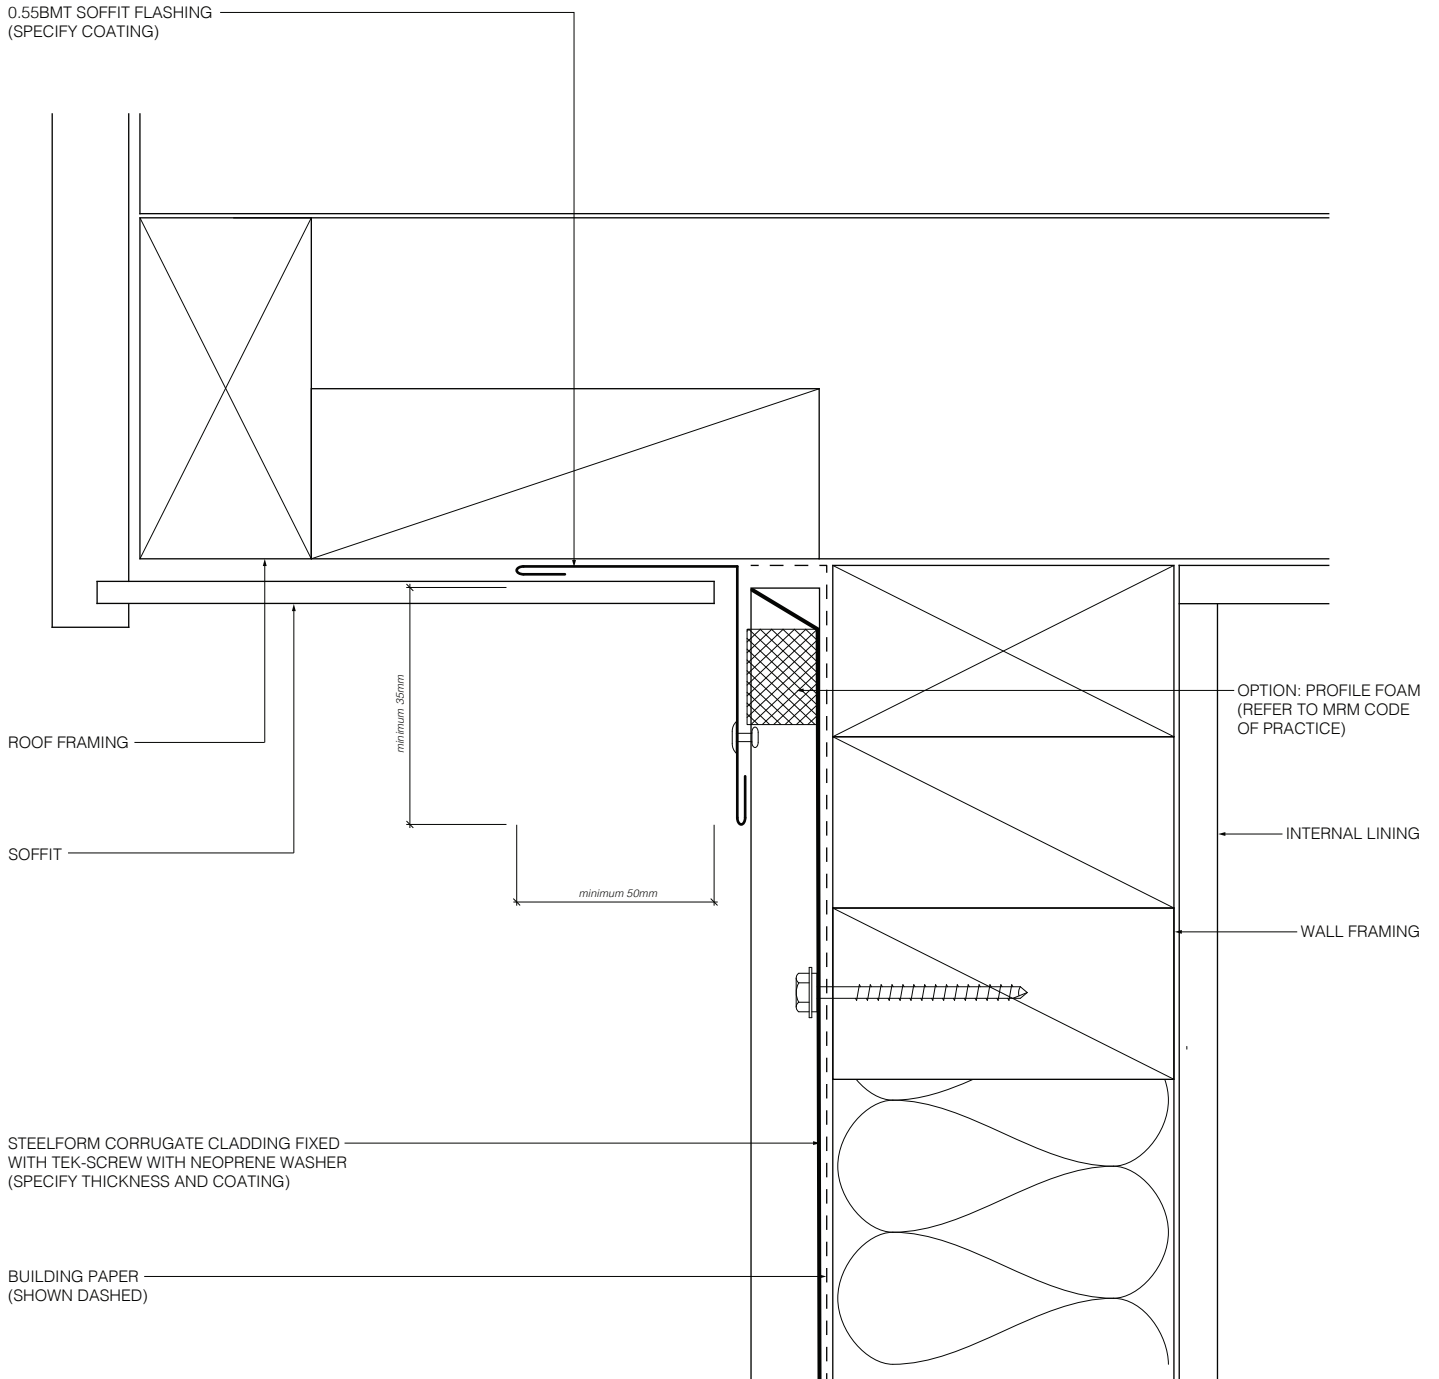

LONGRUN ROOFING MANUFACTURES

TARANAKI STEELFORMERS LTD.

JANUARY 2020 / V1


CORRUGATE (DIRECT FIX)

RESIDENTIAL VERTICAL CLADDING

NOT TO SCALE

Disclaimer:
All details are indicative only and the designer should refer to the NZMRM Code of Practice, E2/AS1 and all other relevant building codes. Details are indicative and compliance is the responsibility of the designer. Construction details can vary for wall cladding and framing layout is for indicative purposes only. The building paper is detailed as a single line for simplicity and is indicative only. Building paper type and method of installation should comply with the manufacturers recommendations and the New Zealand Building Code regulations. Profile foam closure strip is only required if bird or vermin proofing is required, or if in a high wind zone there is a risk of wind blown moisture entering the building.

TYPICAL PARAPET FLASHING DETAIL

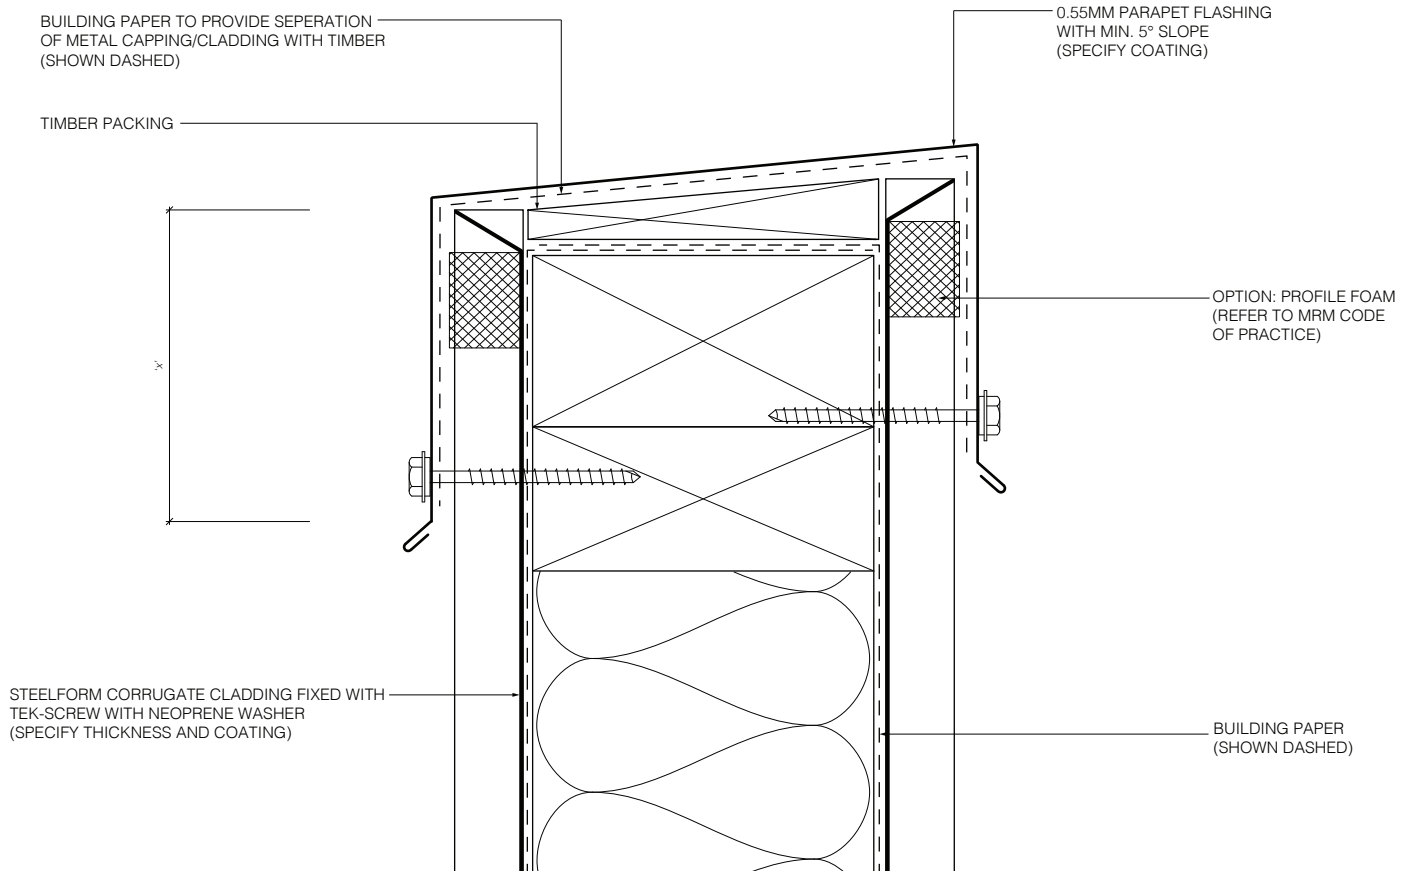

	SITUATION 1 LOW/MEDIUM/HIGH WIND ZONES, AND ROOF PITCH IS 10° AND ABOVE	SITUATION 2 VERY HIGH WIND ZONE. ALL ROOF PITCHES	SITUATION 3 EXTRA HIGH WIND ZONE, ALL ROOF PITCHES
x=	min 50mm	min 70mm	min 90mm
PLEASE REFER TO E2/AS1 TABLE 7 FOR FURTHER INFORMATION ON FLASHING COVER WIDTHS			
	CATEGORY A LOW/MEDIUM/HIGH WIND ZONES, AND WHERE THE PITCH IS NO LESS THAT 10°	CATEGORY B VERY HIGH/EXTRA HIGH WIND ZONES. OR WHERE THE PITCH IS LESS THAN 10°	
x=	Vertically down face (smooth) = min 50mm Vertically down face (profiled) = min 75mm	Vertically down face (smooth) = min 75mm Vertically down face (profiled) = min 100mm	
PLEASE REFER TO THE NZ MRM CODE OF PRACTICE FOR FURTHER INFORMATION ON FLASHING COVER WIDTHS			



LONGRUN ROOFING MANUFACTURES

TARANAKI STEELFORMERS LTD.

CORRUGATE (DIRECT FIX)

JANUARY 2020 / V1


RESIDENTIAL VERTICAL CLADDING

NOT TO SCALE

Disclaimer:
All details are indicative only and the designer should refer to the NZMRM Code of Practice, E2/AS1 and all other relevant building codes. Details are indicative and compliance is the responsibility of the designer. Construction details can vary for wall cladding and framing layout is for indicative purposes only. The building paper is detailed as a single line for simplicity and is indicative only. Building paper type and method of installation should comply with the manufacturers recommendations and the New Zealand Building Code regulations. Profile foam closure strip is only required if bird or vermin proofing is required, or if in a high wind zone there is a risk of wind blown moisture entering the building.

TYPICAL WINDOW & DOOR FLASHING DETAILS

Head flashing

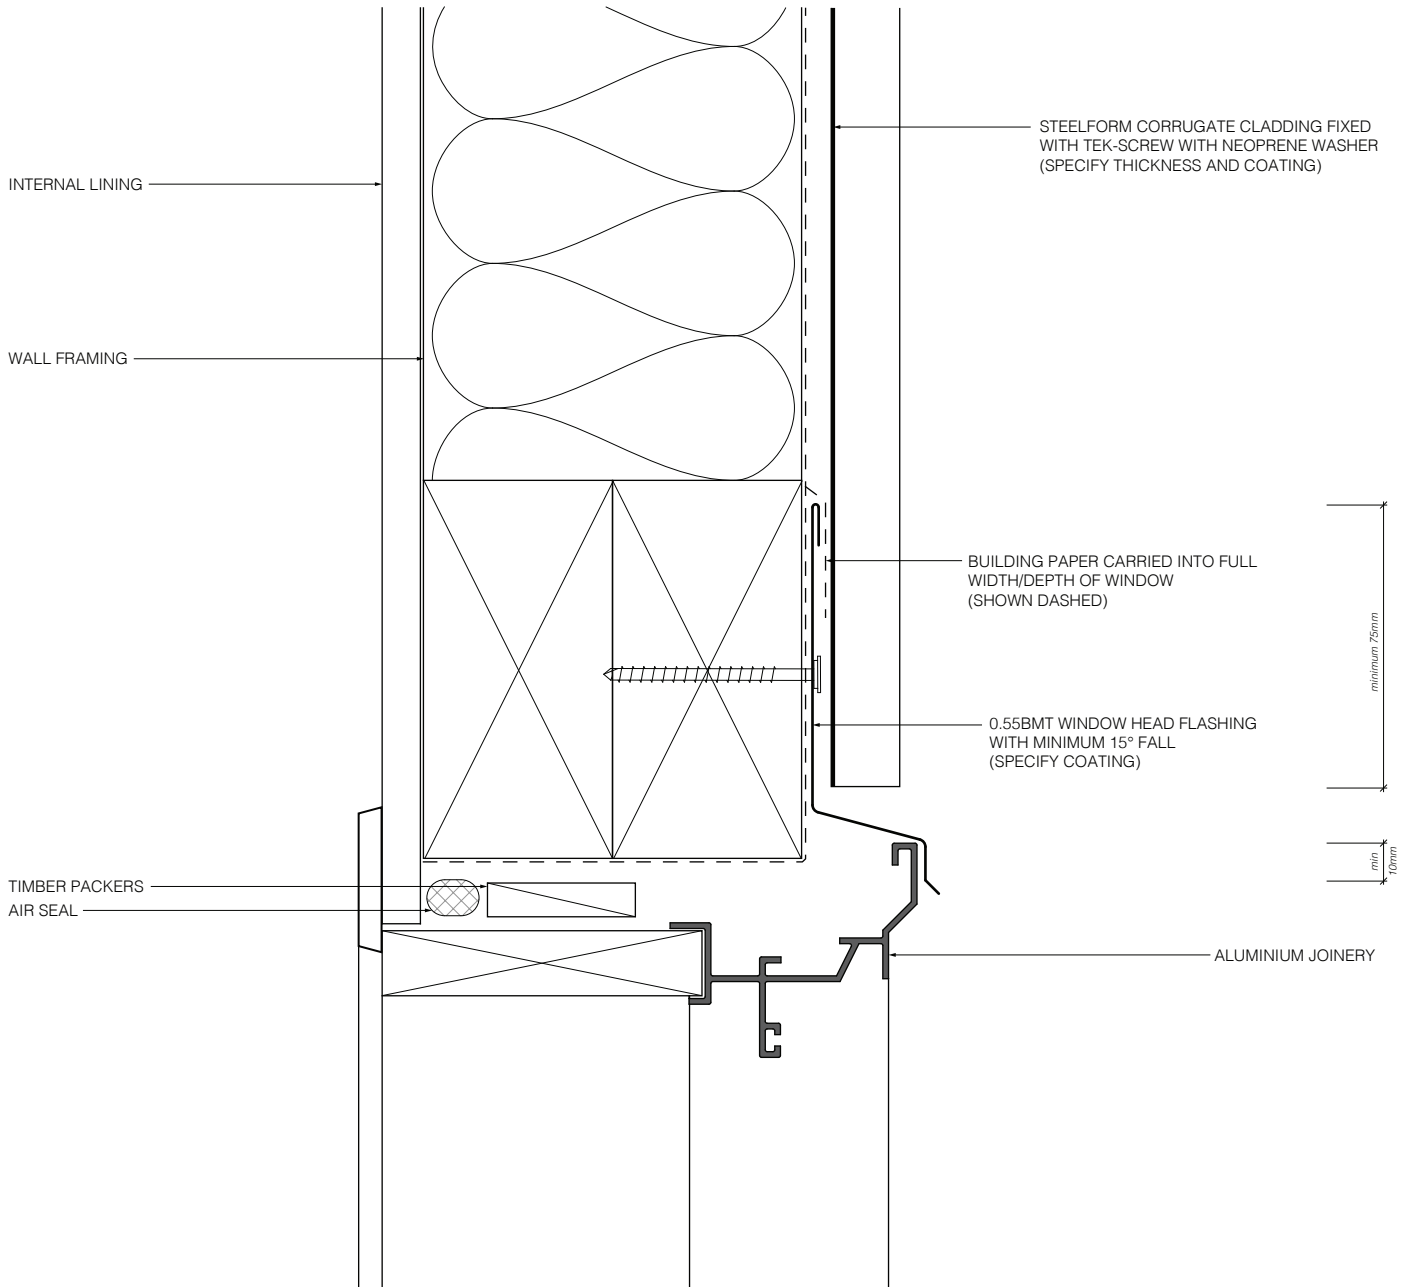

LONGRUN ROOFING MANUFACTURES
TARANAKI STEELFORMERS LTD.

CORRUGATE (DIRECT FIX)

JANUARY 2020 / V1


RESIDENTIAL VERTICAL CLADDING

NOT TO SCALE

Disclaimer: All details are indicative only and the designer should refer to the NZMRM Code of Practice, E2/AS1 and all other relevant building codes. Details are indicative and compliance is the responsibility of the designer. Construction details can vary for wall cladding and framing layout is for indicative purposes only. The building paper is detailed as a single line for simplicity and is indicative only. Building paper type and method of installation should comply with the manufacturers recommendations and the New Zealand Building Code regulations. Profile foam closure strip is only required if bird or vermin proofing is required, or if in a high wind zone there is a risk of wind blown moisture entering the building.

TYPICAL WINDOW & DOOR FLASHING DETAILS

Jamb flashing

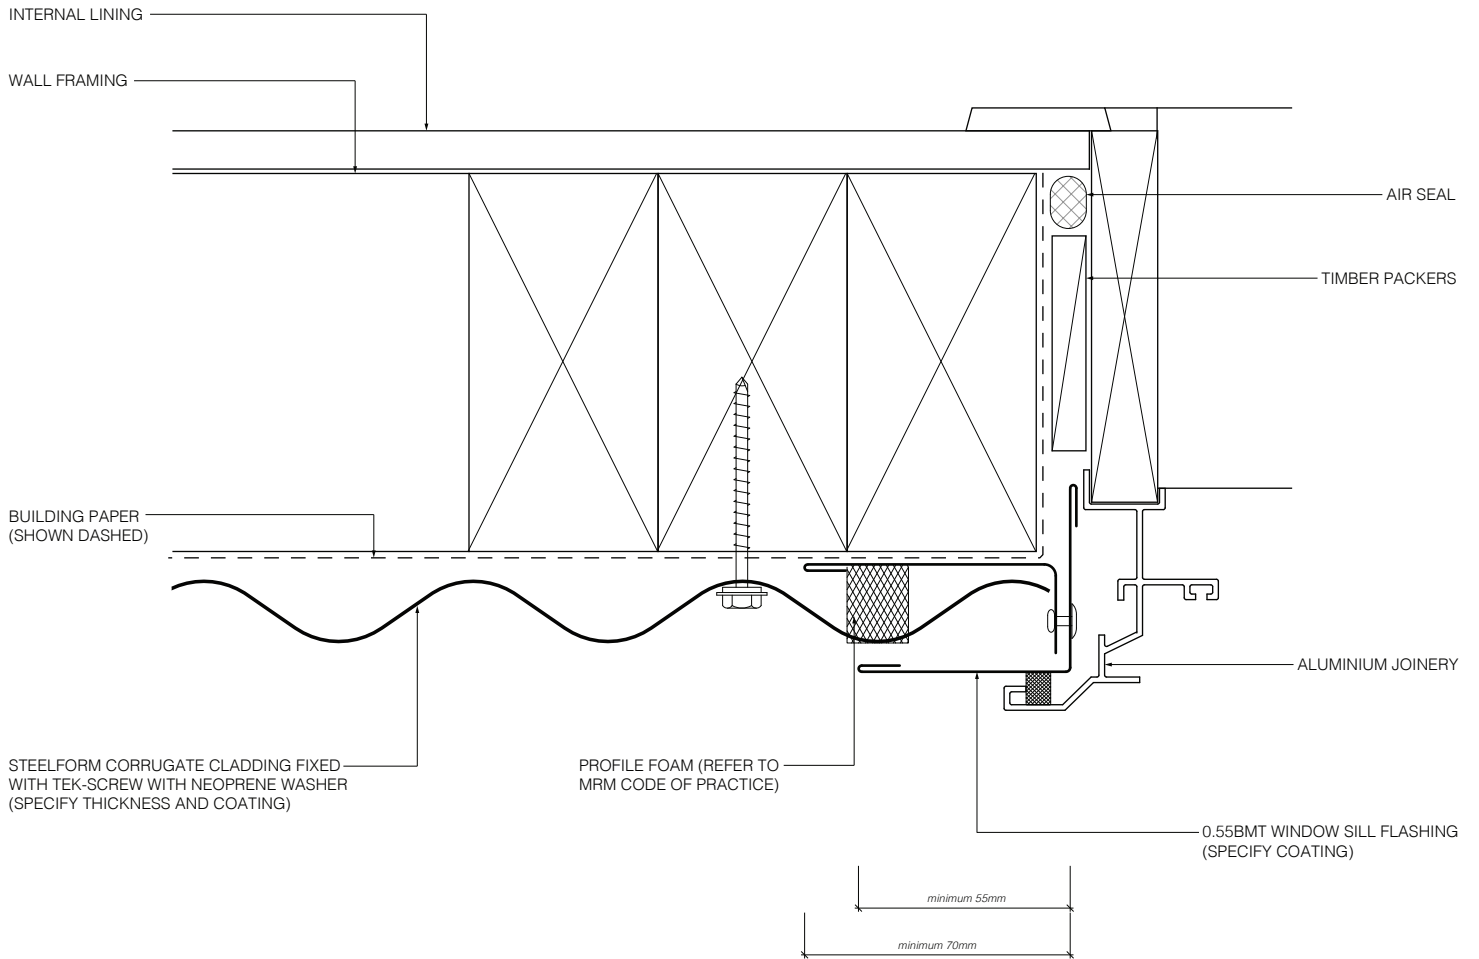

LONGRUN ROOFING MANUFACTURES

TARANAKI STEELFORMERS LTD.

JANUARY 2020 / V1

CORRUGATE (DIRECT FIX)


RESIDENTIAL VERTICAL CLADDING

NOT TO SCALE

Disclaimer:
 All details are indicative only and the designer should refer to the NZMRM Code of Practice, E2/AS1 and all other relevant building codes. Details are indicative and compliance is the responsibility of the designer. Construction details can vary for wall cladding and framing layout is for indicative purposes only. The building paper is detailed as a single line for simplicity and is indicative only. Building paper type and method of installation should comply with the manufacturers recommendations and the New Zealand Building Code regulations. Profile foam closure strip is only required if bird or vermin proofing is required, or if in a high wind zone there is a risk of wind blown moisture entering the building.

TYPICAL WINDOW & DOOR FLASHING DETAILS

Sill flashing

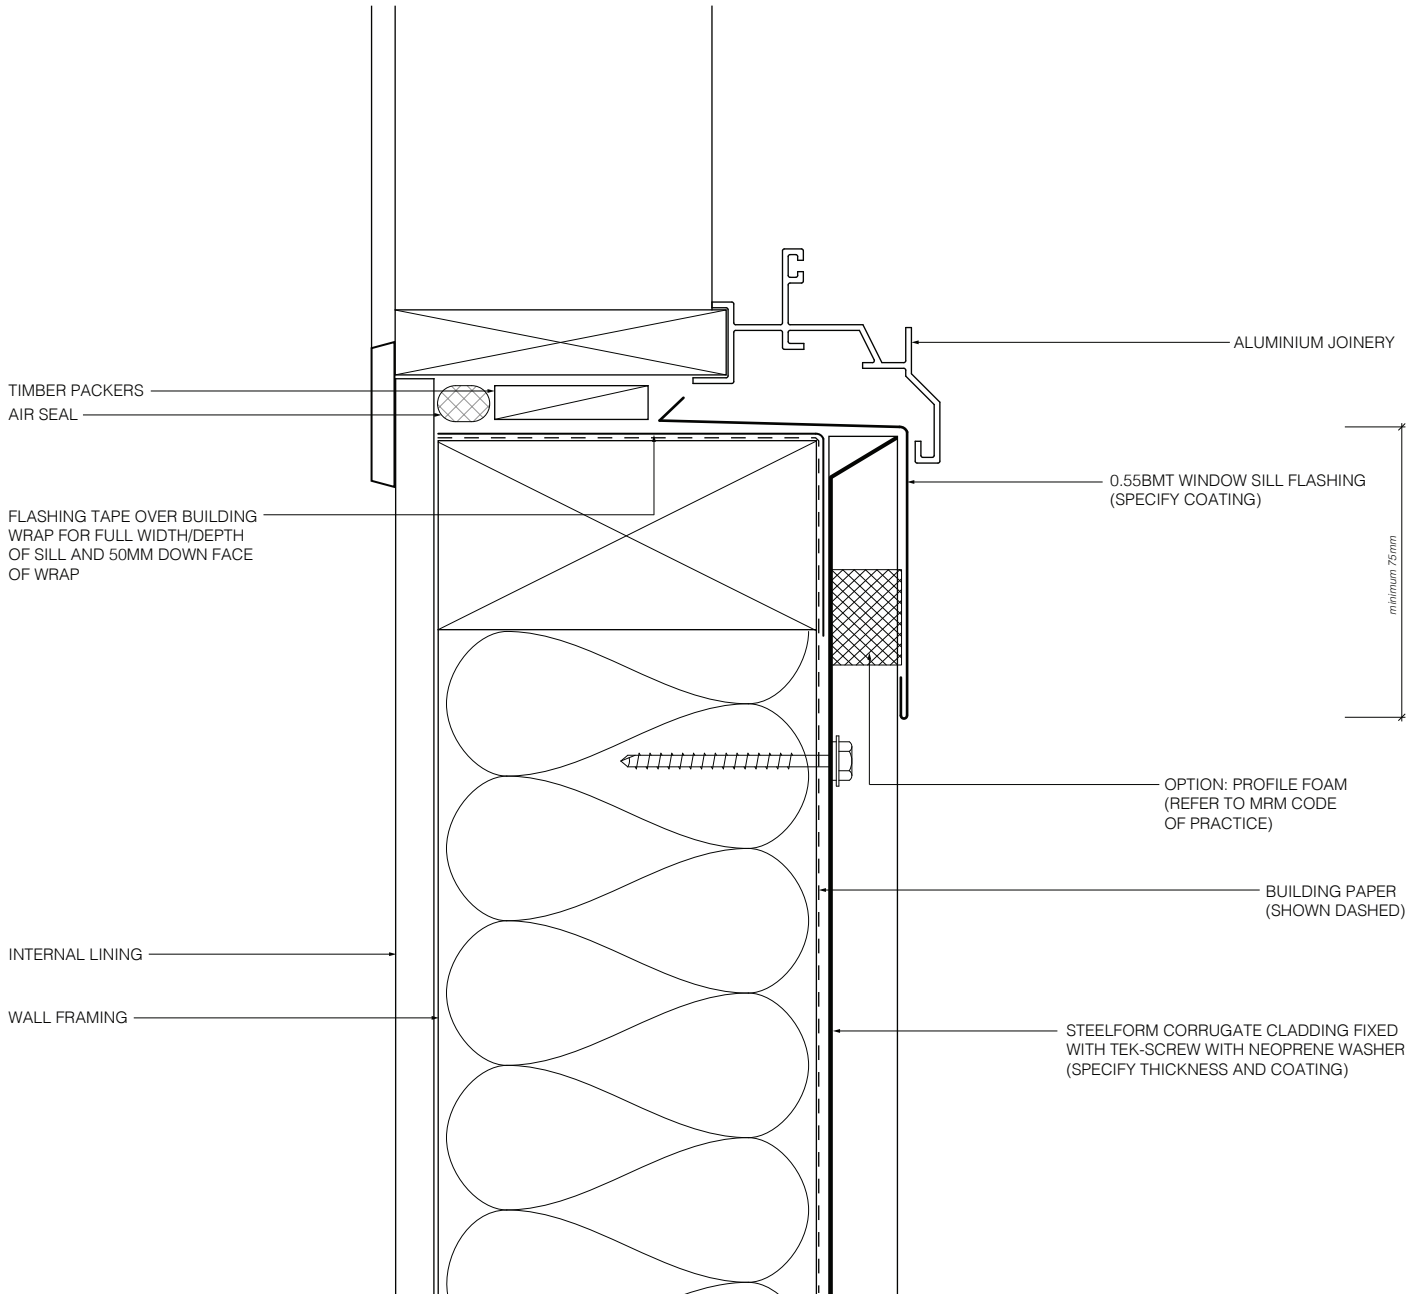

LONGRUN ROOFING MANUFACTURES

TARANAKI STEELFORMERS LTD.

CORRUGATE (DIRECT FIX)



JANUARY 2020 / V1

RESIDENTIAL VERTICAL CLADDING

NOT TO SCALE

Disclaimer:
 All details are indicative only and the designer should refer to the NZMRM Code of Practice, E2/AS1 and all other relevant building codes. Details are indicative and compliance is the responsibility of the designer. Construction details can vary for wall cladding and framing layout is for indicative purposes only. The building paper is detailed as a single line for simplicity and is indicative only. Building paper type and method of installation should comply with the manufacturers recommendations and the New Zealand Building Code regulations. Profile foam closure strip is only required if bird or vermin proofing is required, or if in a high wind zone there is a risk of wind blown moisture entering the building.